


CRIFE STREET
(50' R/W)

S 01' 12.46" W 347.93'(d) 347.99'(m)

DEVELOPER: PAUL J. MILLER
ADD: 59455 Co. Rd. 31
MIDDLEBURY, IN 46540

OWNER: PAUL J. MILLER
DEED RECORD: 2001-05164

5' NON-ACCESS
EASEMENT
10' UTILITY
EASEMENT
25' SETBACK

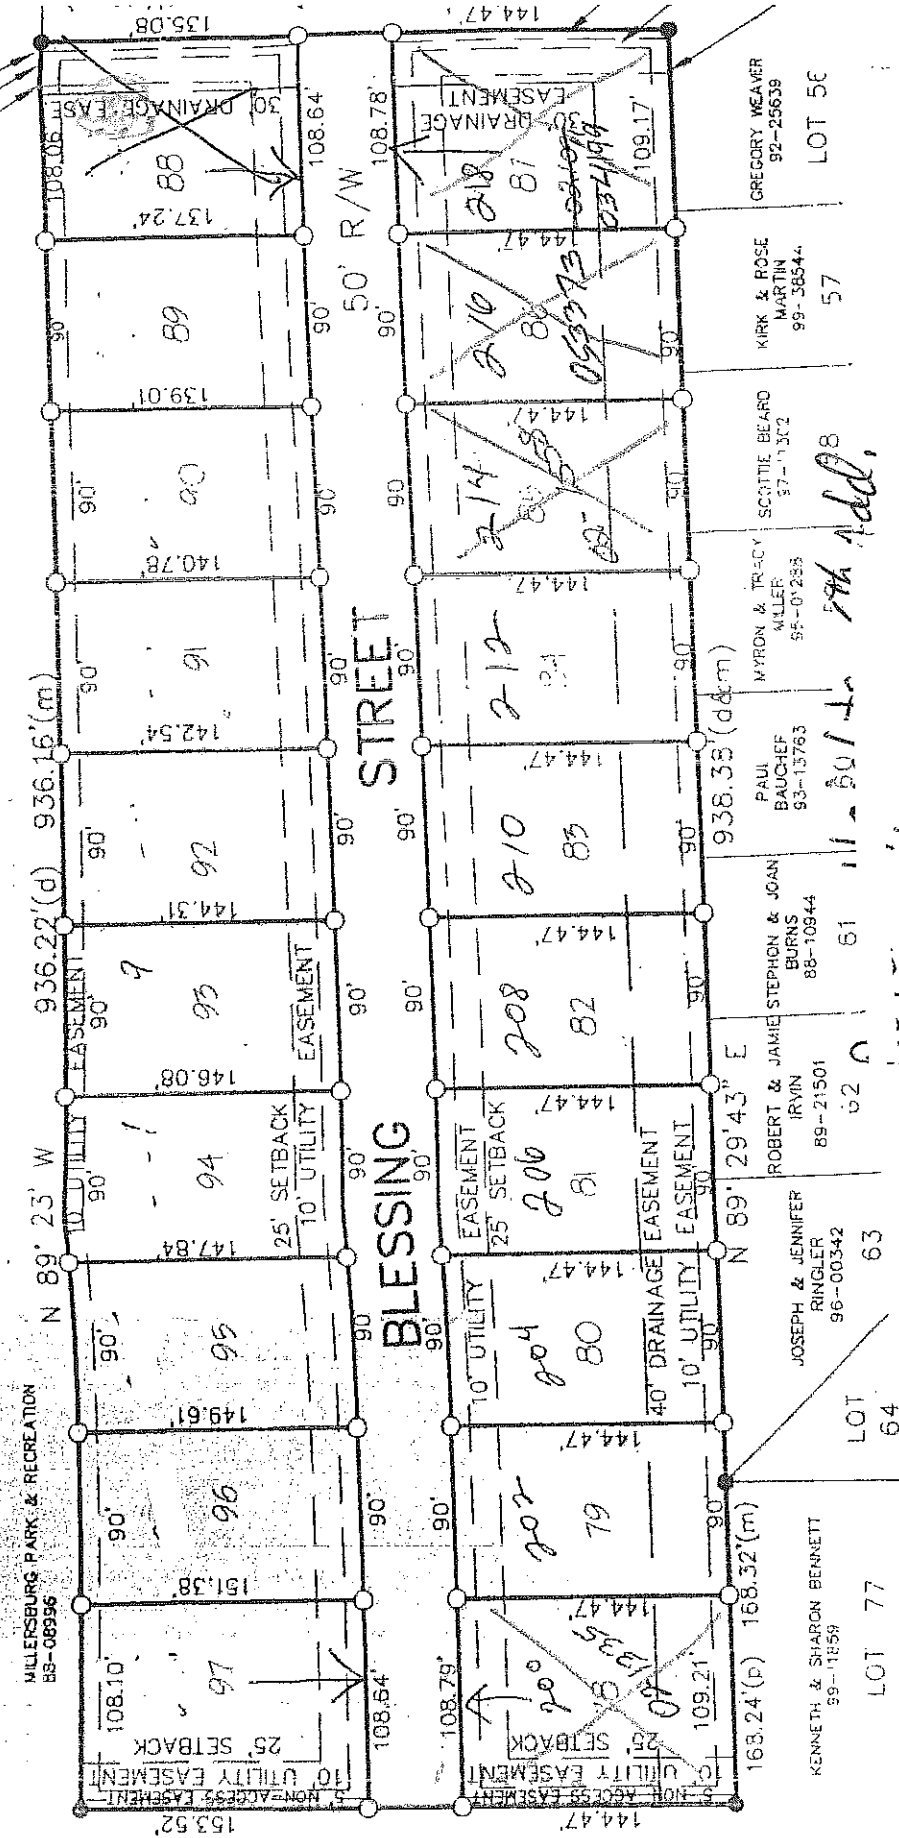

ROGERS HEIGHTS
5th ADDITION

ROGERS HEIGHTS

ROGERS HEIGHTS
5th ADDITION

FRONT YARD SETBACK =
SIDE YARD SETBACK = 10
REAR YARD SETBACK = 2

DRAINAGE MAINTENANCE CERTIFICATION

a maintenance of all drainage facilities, including culverts and swales, shall be the responsibility of each lot owner, and no owner shall permit, allow or cause any of said facilities to be obstructed or removed or to in any way impede the flow of water across through said facilities. In the event any such facility becomes damaged or in dis-

THIS PROPERTY IS NOT LOCATED IN THE FLOODPLAIN AS F
INFORMATION OBTAINED FROM FLOOD INSURANCE RATE MA
NATIONAL FLOOD INSURANCE PROGRAM, COMMUNITY PANEL
80056 0102 B. DATED JUNE 5, 1985.